



CODE	A max.	B	WEIGHT @ 1m (kg)
HSH	1140	215	54
HS2	1140	290	73

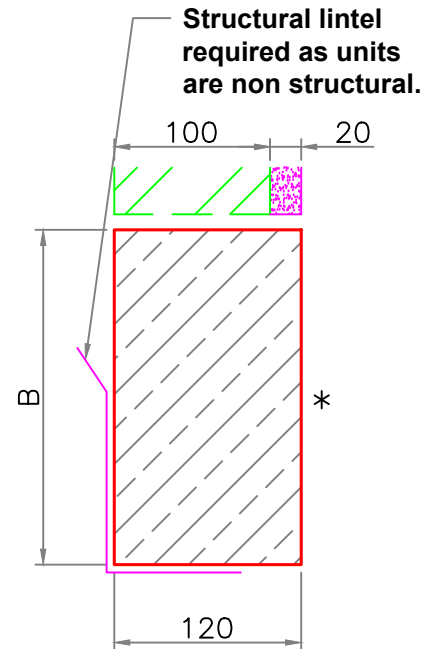

Section A-A

* denotes FINISHED FACE

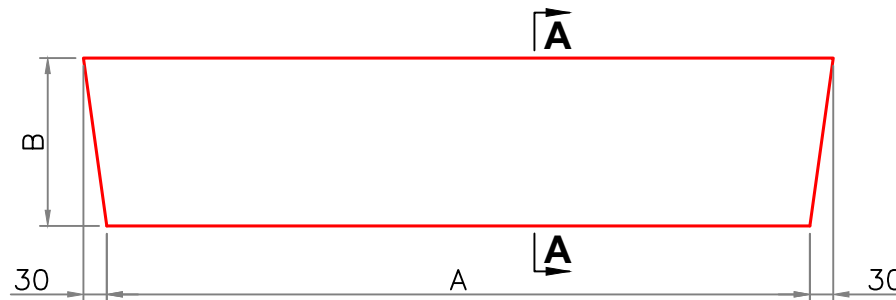

Front Elevation

Maximum component lengths = 1200mm
Greater lengths supplied in multiple pieces

NOTES

- This drawing must only be used for the purposes intended and must not be scaled; only written or calculated dimensions to be used.
- All hand made cast stone supplied by Amber Valley Stone confirms to:
 - BS1217 (2008)
 - CAT weathering class
- Amber Valley Stone heads are decorative only and not structural, a structural lintel will be required.
- All steelwork fixings and details are to be designed and supplied by others (unless stated otherwise)
- Fixing methods shown in any Amber Valley Stone drawing are suggestions only and must be checked by a structural engineer. Amber Valley Stone cannot be held responsible for fixing / supporting methods.
- Cast-in sockets for lifting MUST only be used for lifting within a vertical plane. See manufacturer's literature – available from Amber Valley Stone – for correct usage.
- Technical data sheets and guidance notes are available from Amber Valley Stone on request.
- All dowel holes to be drilled on site by others unless stated otherwise.

Revision	Details	Initial	Date	Suffix



AMBER VALLEY STONE

Amber Valley Stone Ltd
West Way, Somercotes, Derbyshire, DE55 4QJ
Tel: 01773 540707
Website: www.ambervalleystone.co.uk
Company e-mail: info@ambervalleystone.co.uk

Client

Project

Title
HSHR SPLAYED HEAD DETAILS TO RENDER

Drawn	Checked	Date	Scale 1:10
-------	---------	------	---------------

Project Manager

Email

Project No.
STANDARD

Drawing No. HSHR	Rev.
----------------------------	------