



'1' Piece Head - Elevation

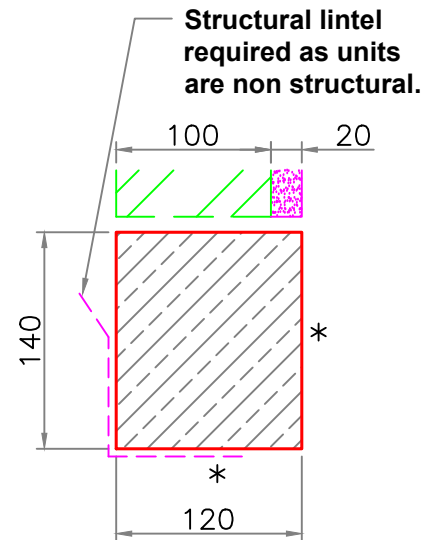


Section A-A

1:5
 * denotes FINISHED FACE

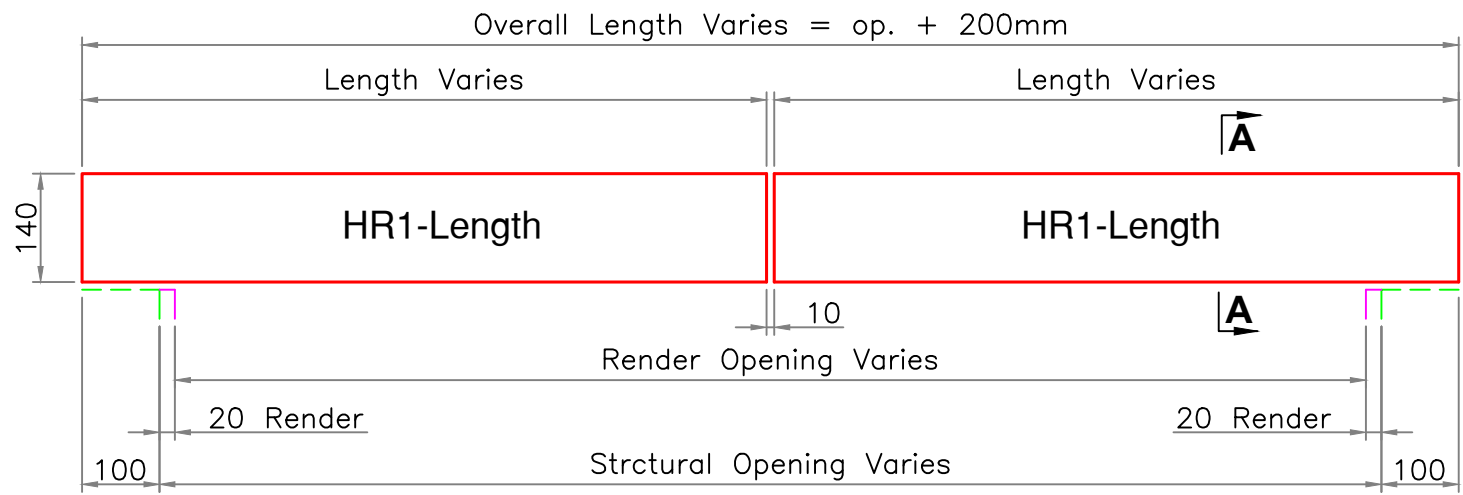

'2' Piece Head - Elevation

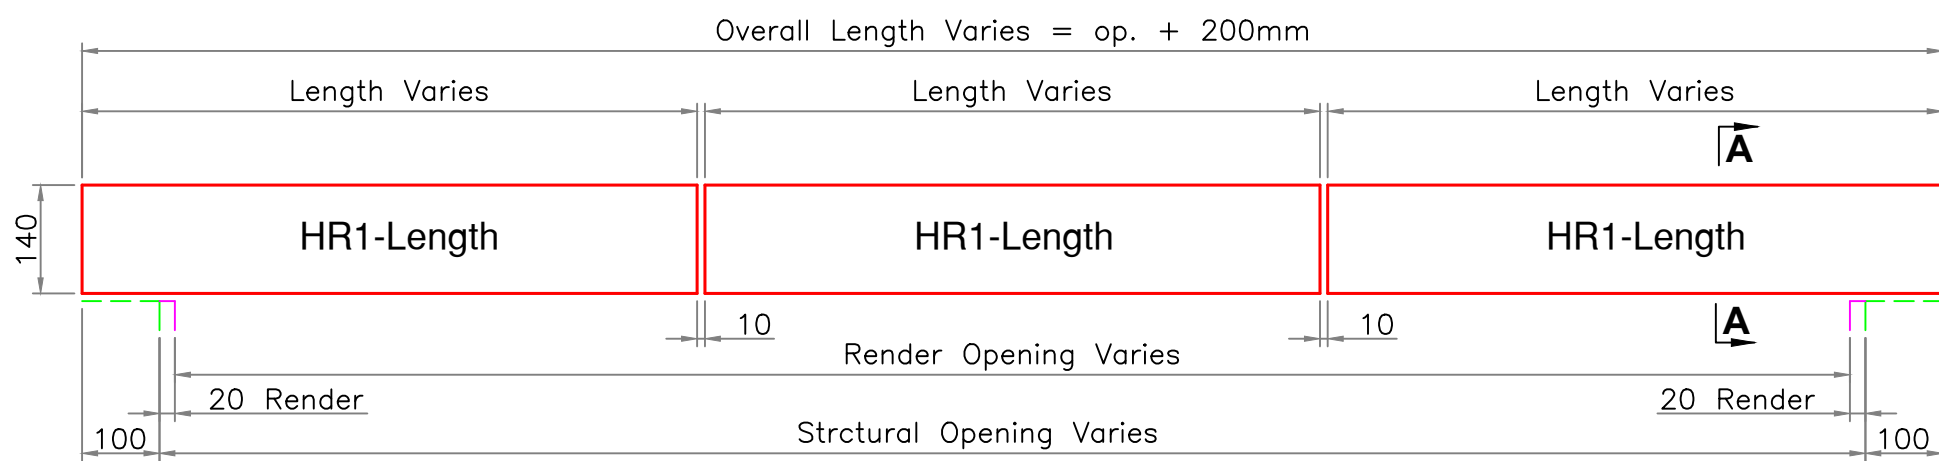

'3' Piece Head - Elevation

NOTES

1. This drawing must only be used for the purposes intended and must not be scaled; only written or calculated dimensions to be used.
2. All hand made cast stone supplied by Amber Valley Stone confirms to:
 - a) BS1217 (2008)
 - b) CAT weathering class
3. Amber Valley Stone heads are decorative only and not structural, a structural lintel will be required.
4. All steelwork fixings and details are to be designed and supplied by others (unless stated otherwise)
5. Fixing methods shown in any Amber Valley Stone drawing are suggestions only and must be checked by a structural engineer. Amber Valley Stone cannot be held responsible for fixing / supporting methods.
6. All joints to be 10mm unless stated otherwise.
7. Cast-in sockets for lifting MUST only be used for lifting within a vertical plane. See manufacturer's literature - available from Amber Valley Stone - for correct usage.
8. Technical data sheets and guidance notes are available from Amber Valley Stone on request.
9. All dowel holes to be drilled on site by others unless stated otherwise.

Revision	Details	Initial	Date	Suffix

Client

Project

Title
HR1 HEAD DETAILS (RENDER)

Drawn Checked Date Scale
 1:10

Project Manager

Email

Project No.
STANDARD

Drawing No.
HR1 Rev.

Typical weight per linear metre = 35kg
Maximum component lengths = 1200mm
Greater lengths supplied in multiple pieces